


5600 Salmon Street

1 FLOOR PLAN
SCALE: 1/8" = 1'-0"


2 MECH LOFT PLAN
SCALE: 1/8" = 1'-0"

EXISTING SQUARE FOOTAGE: 10,000 SF
NEW SQUARE FOOTAGE: 10,000 SF

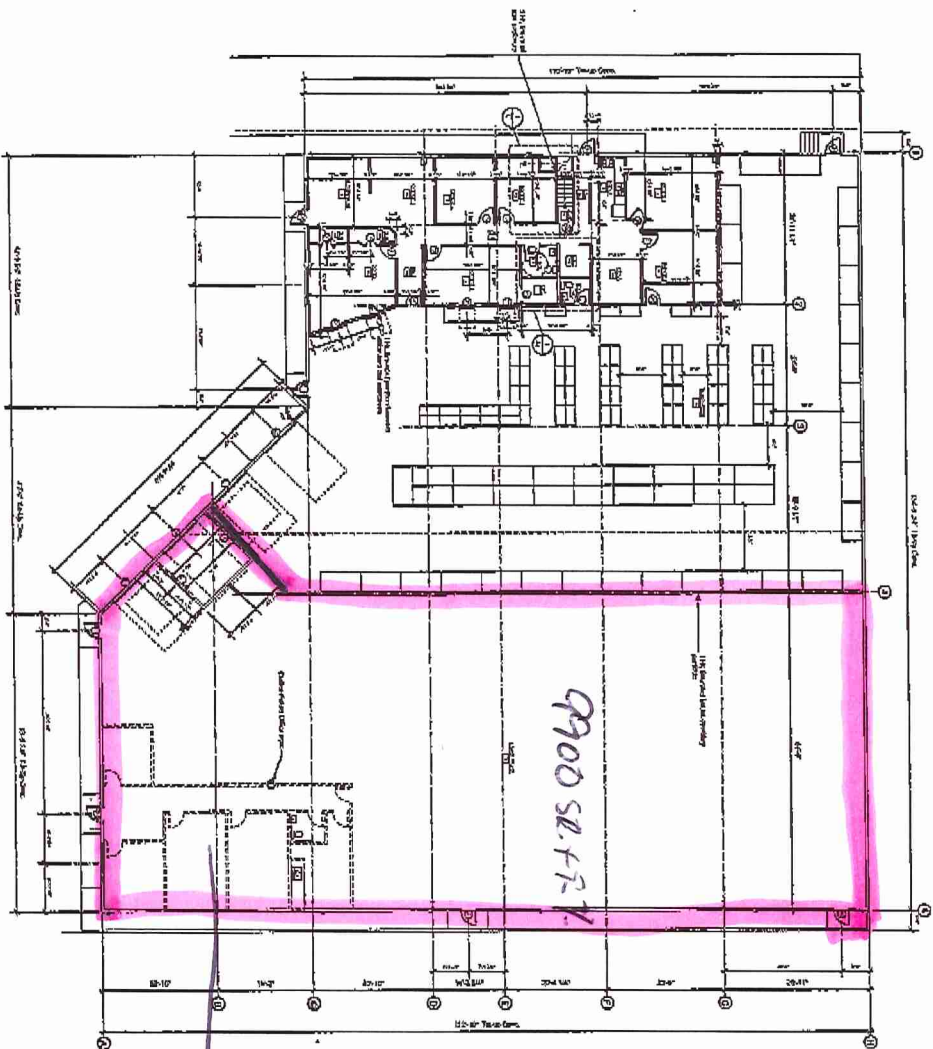

Possible office layout (not built)

2 MECH LOFT PLAN
SCALE: 1/8" = 1'-0"

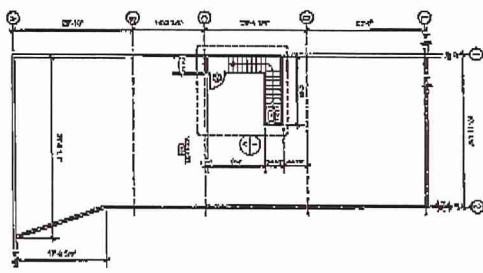

NEW BUILDING FOR CHILWORTH Salmon Ave., Jefferson LA	GARY N. KRASNOW ARCHITECT 777 W. MARKET ST. #100 NEW ORLEANS, LA 70116 TEL: 504-587-1107 FAX: 504-587-0302 E-MAIL: GK@GKAS.COM	DATE: 05/14/07	NO: 05/14/07	SHEET: 05/14/07	DRAWN BY: [Name]
		PROJECT: 05/14/07	PHASE: 05/14/07	DRAWING: 05/14/07	CHECKED BY: [Name]

SCALE: 1/8" = 1'-0"